


Veterans Memorial Parkway Interchange

Class Environmental Assessment and Concurrent Notice of Application to Amend the Official Plan and Zoning By-law
Technically Recommended Design

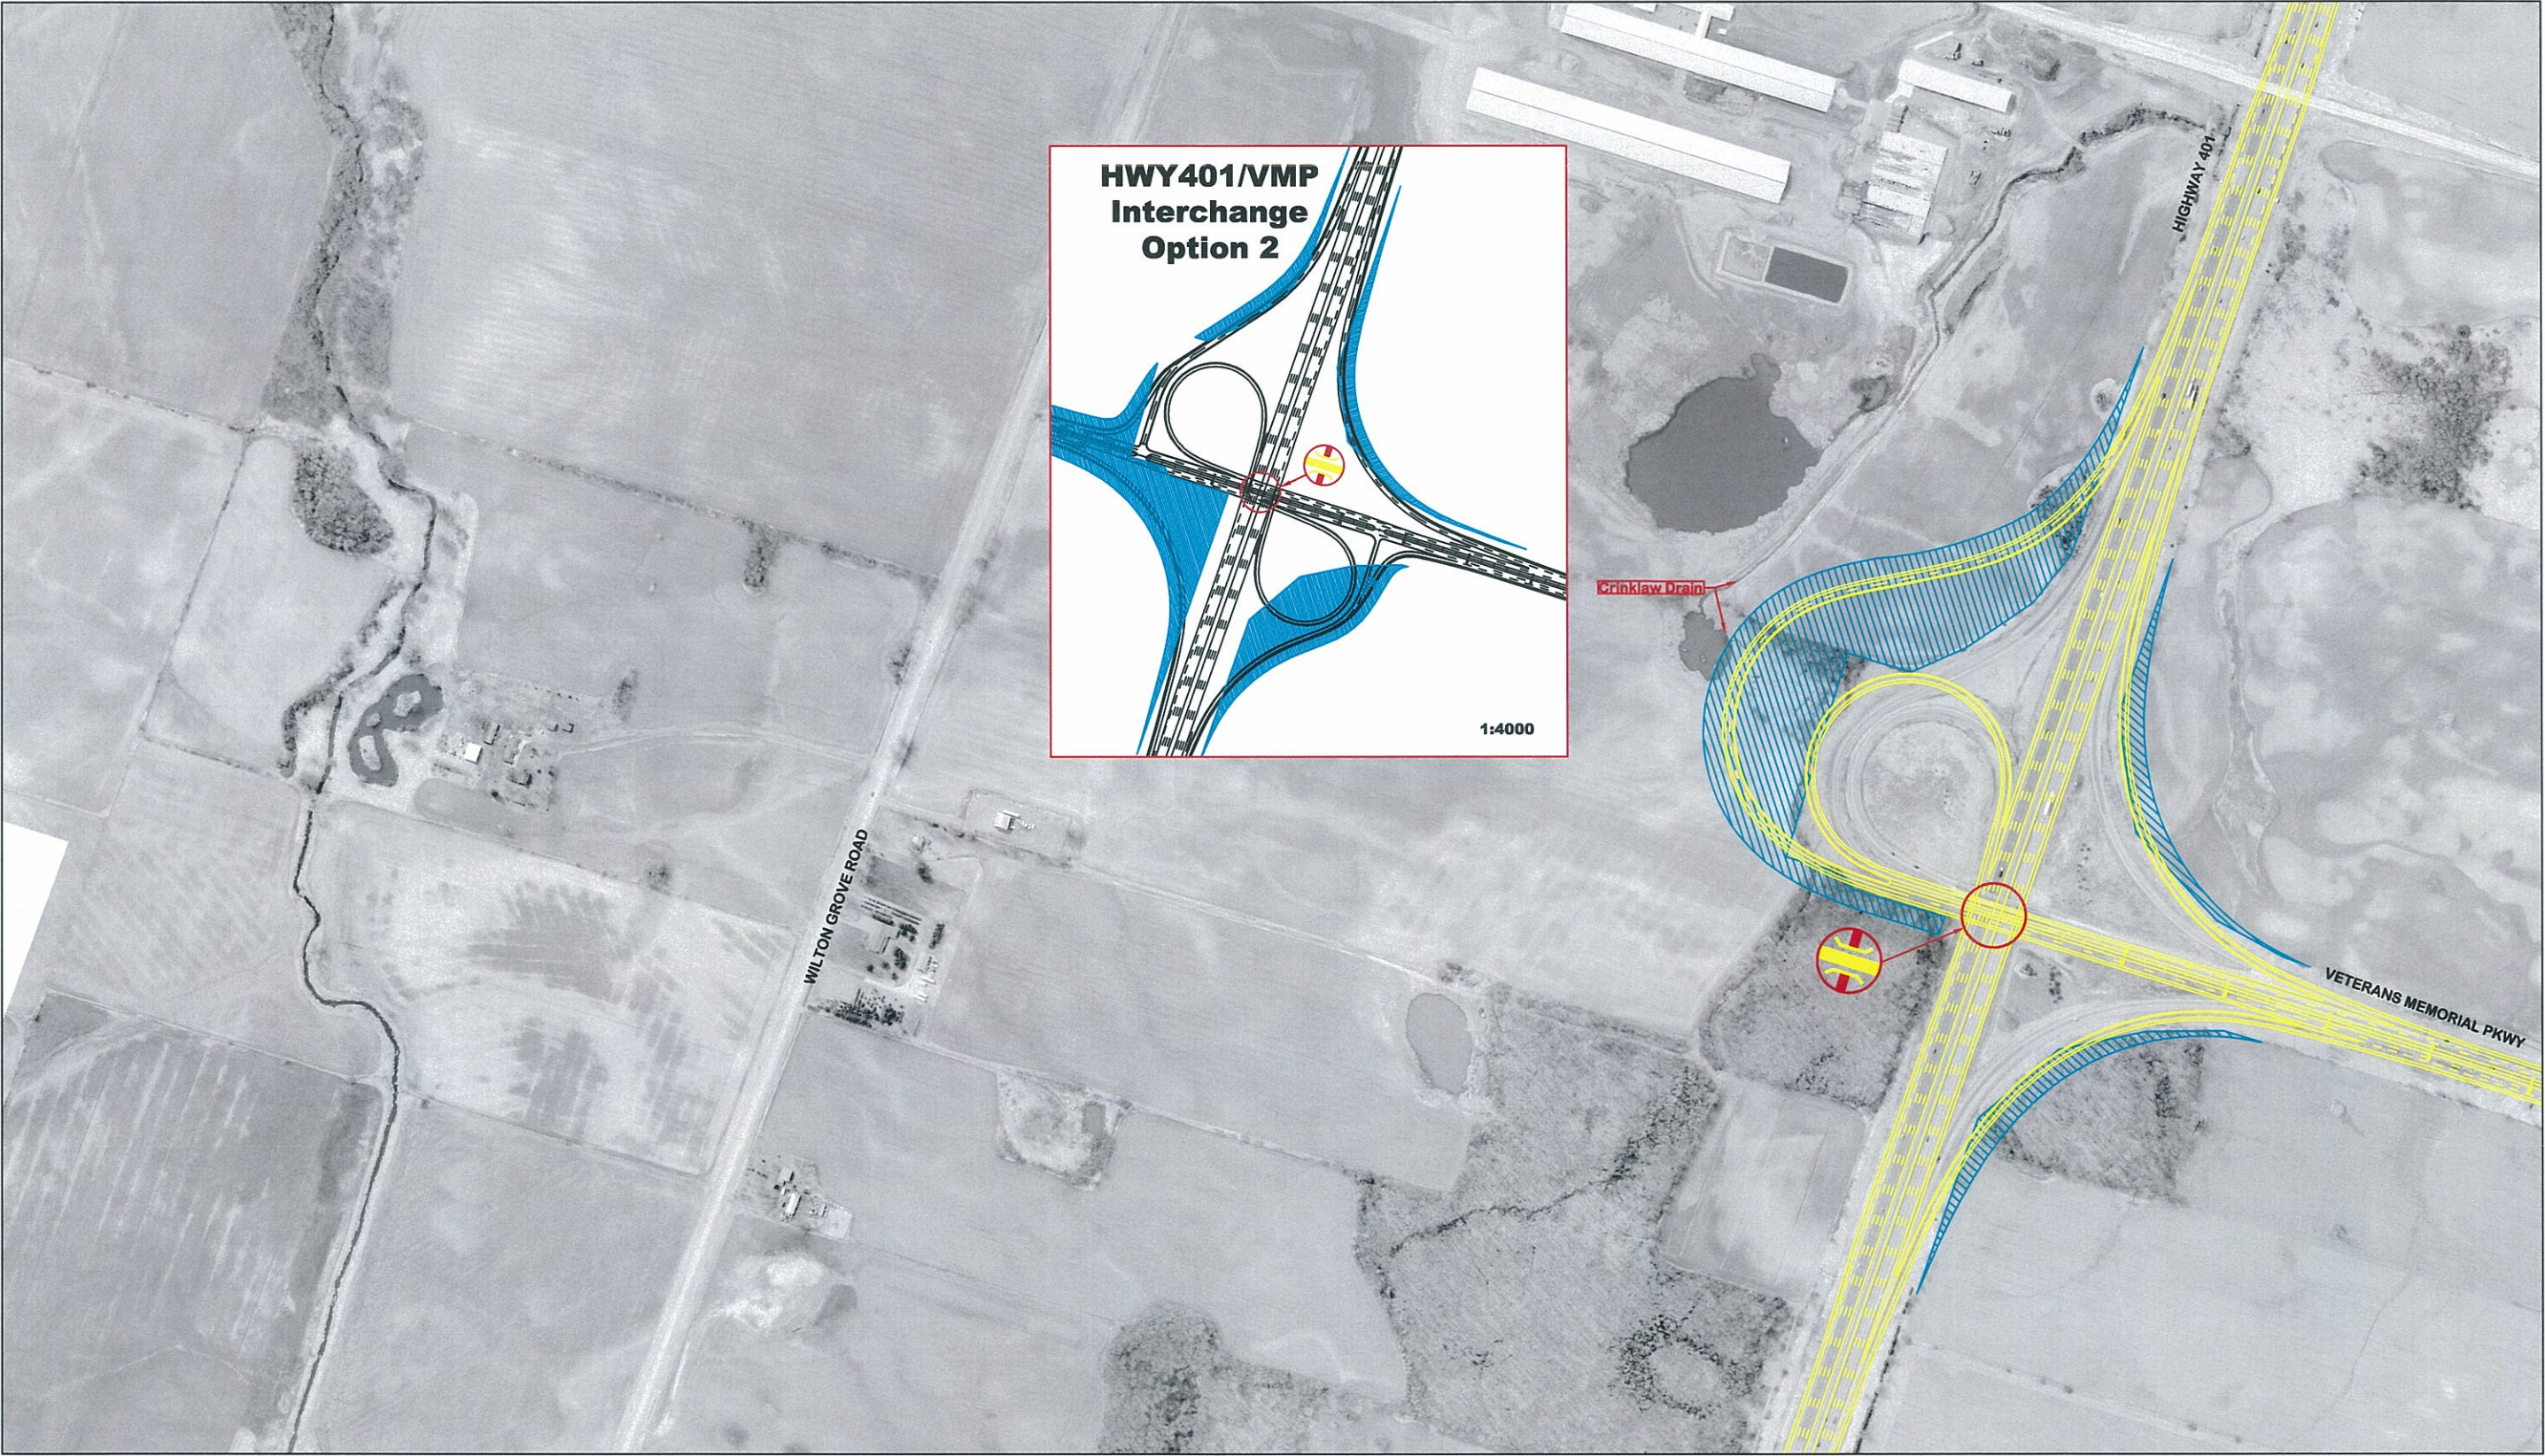

LEGEND:



Property Impact Area



VMP Over
Crossing
Roads



Crossing
Roads
Over VMP



Scale 1:2500



Giffels

An Ingenium Group Company

Veterans Memorial Parkway Interchange

Class Environmental Assessment and Concurrent Notice of Application to Amend the Official Plan and Zoning By-law
Technically Recommended Design



LEGEND:



Property Impact Area



VMP Over
Crossing
Roads



Crossing
Roads
Over VMP



Scale 1:2500



Giffels

An Ingenium Group Company

Veterans Memorial Parkway Interchange

Class Environmental Assessment and Concurrent Notice of Application to Amend the Official Plan and Zoning By-law
Technically Recommended Design



LEGEND:



Property Impact Area




Possible Road Extension



VMP Over
Crossing
Roads



Crossing
Roads
Over VMP

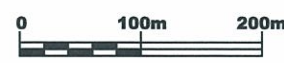

Scale 1:2500




Giffels

An Ingenium Group Company

Veterans Memorial Parkway Interchange

Class Environmental Assessment and Concurrent Notice of Application to Amend the Official Plan and Zoning By-law
Technically Recommended Design

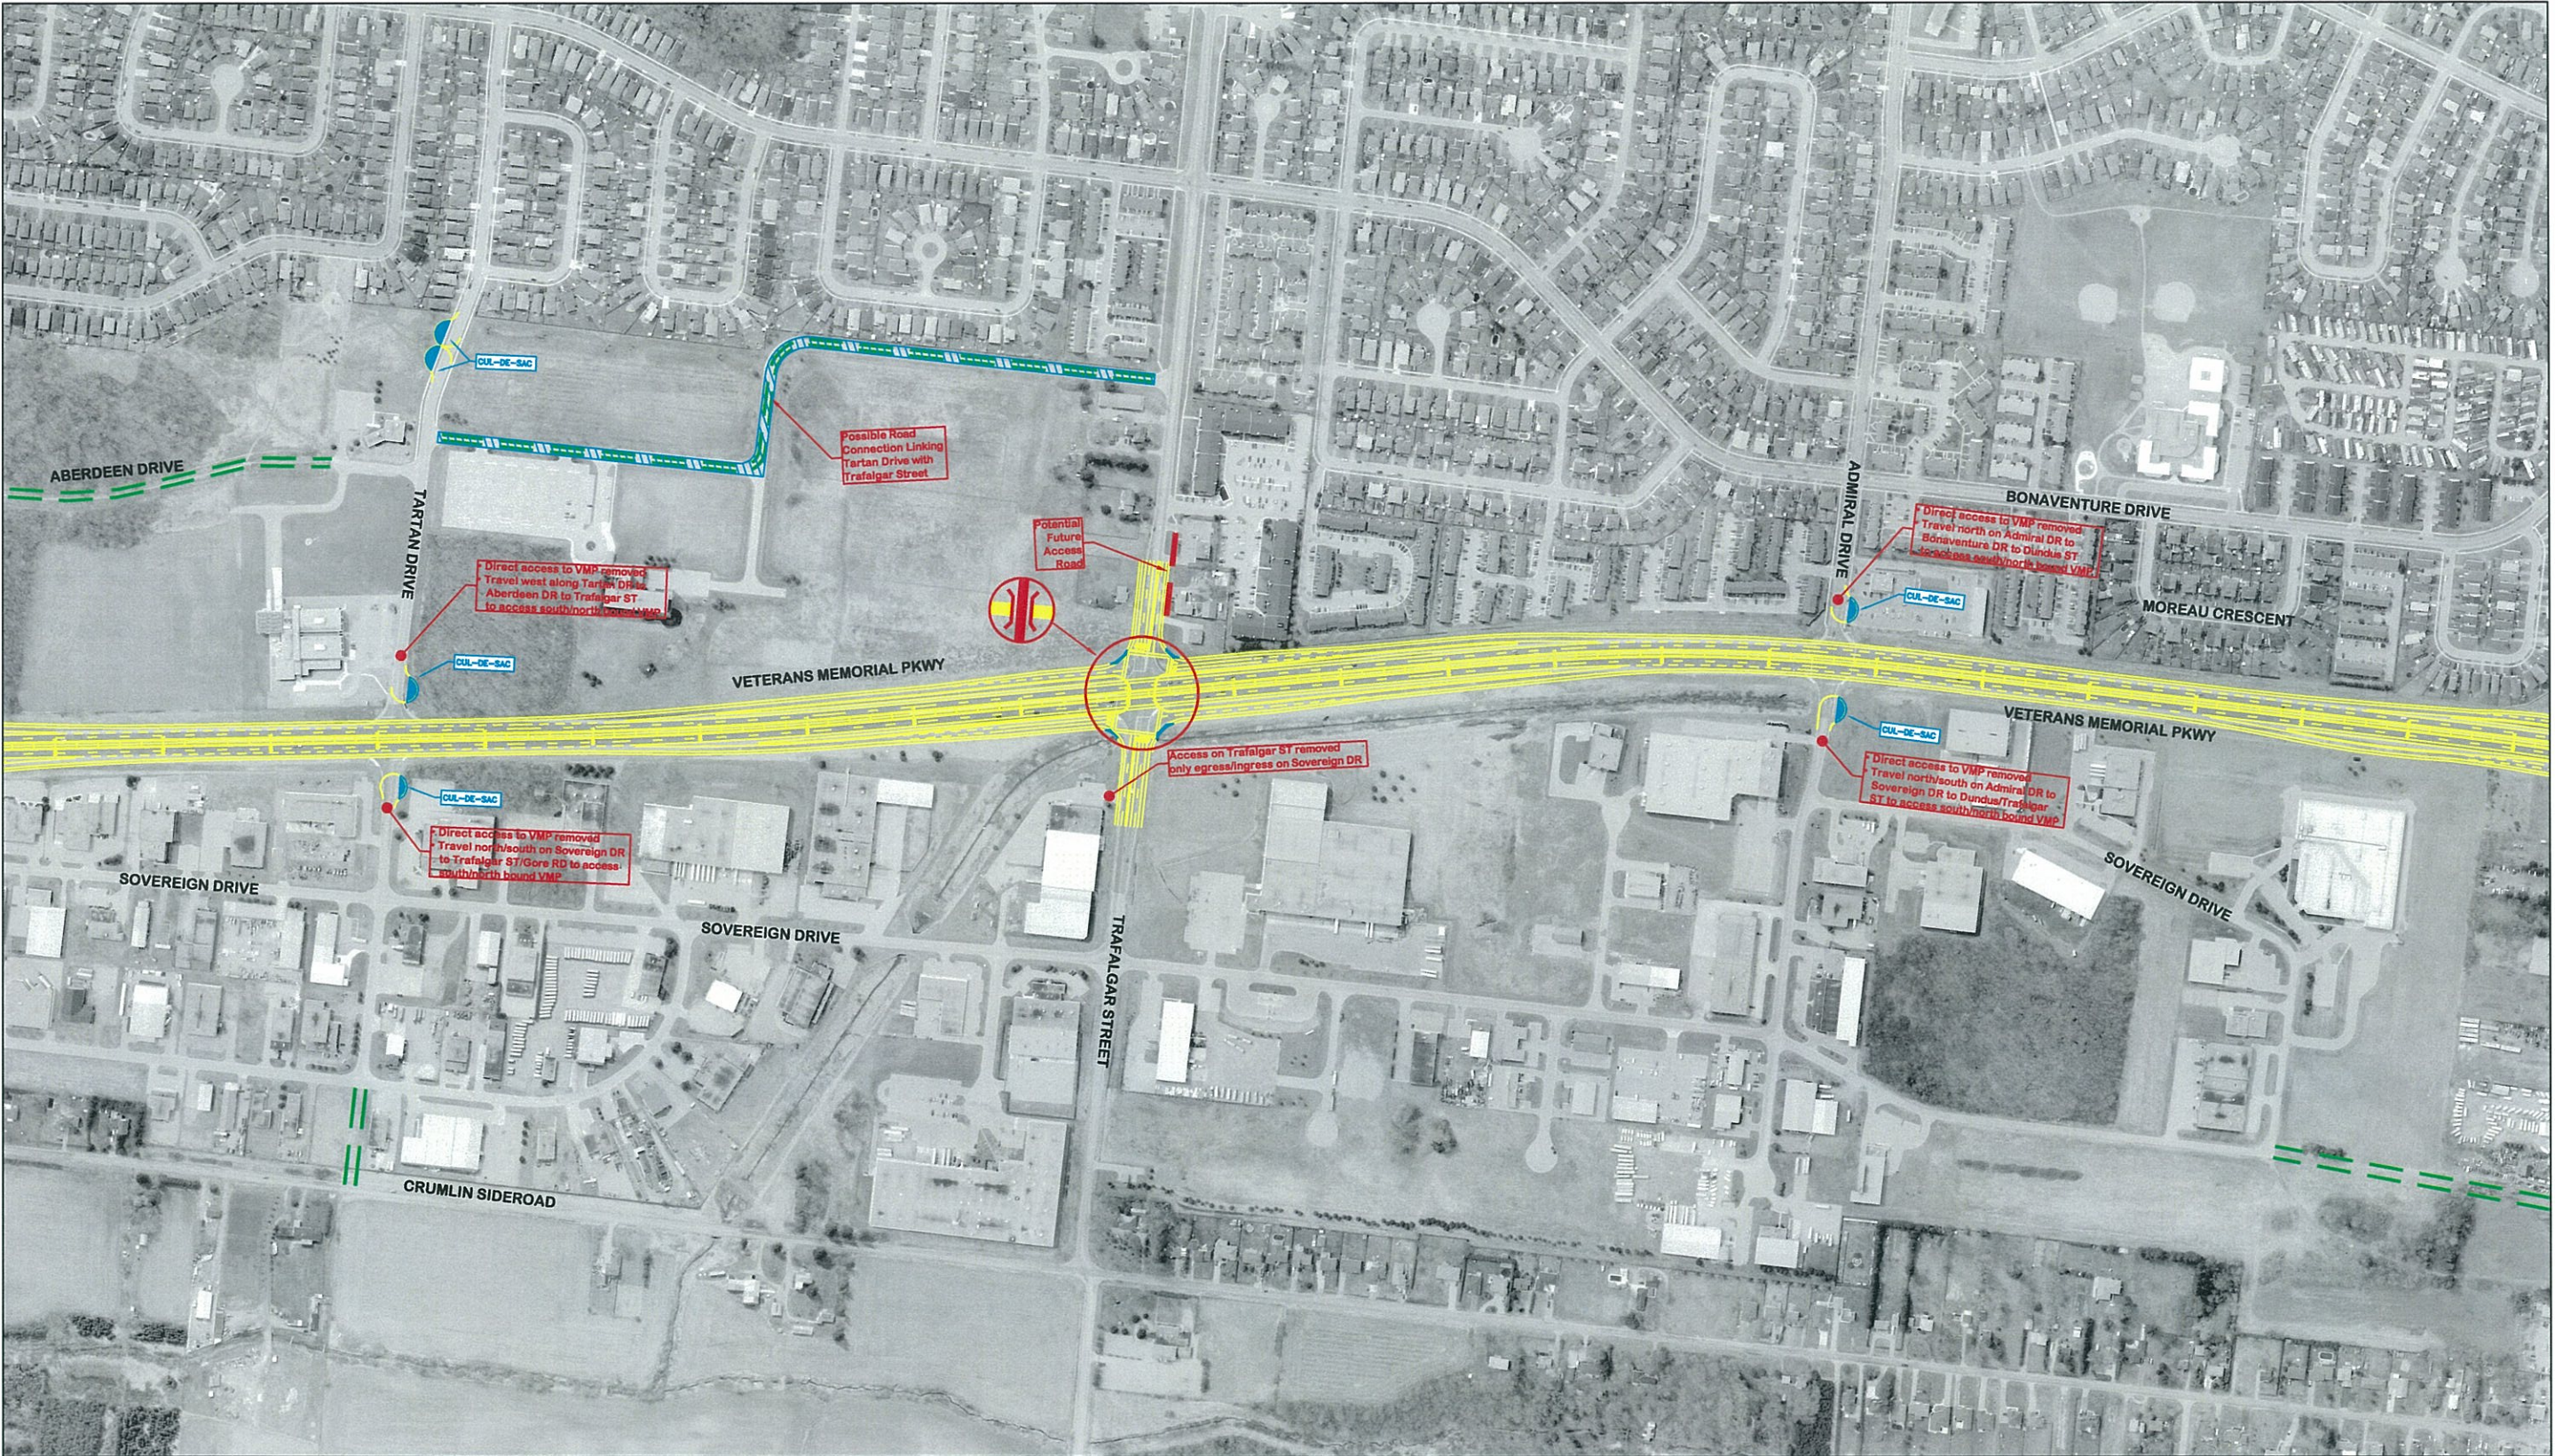

LEGEND:



Property Impact Area



Possible Road Extension



VMP Over
Crossing
Roads



Crossing
Roads
Over VMP



Scale 1:2500



Veterans Memorial Parkway Interchange

Class Environmental Assessment and Concurrent Notice of Application to Amend the Official Plan and Zoning By-law
Technically Recommended Design



LEGEND:



Property Impact Area



Possible Road Extension



VMP Over
Crossing
Roads



Crossing
Roads
Over VMP




Scale 1:2500



Giffels
An Ingenium Group Company

Veterans Memorial Parkway Interchange

Class Environmental Assessment and Concurrent Notice of Application to Amend the Official Plan and Zoning By-law
Technically Recommended Design

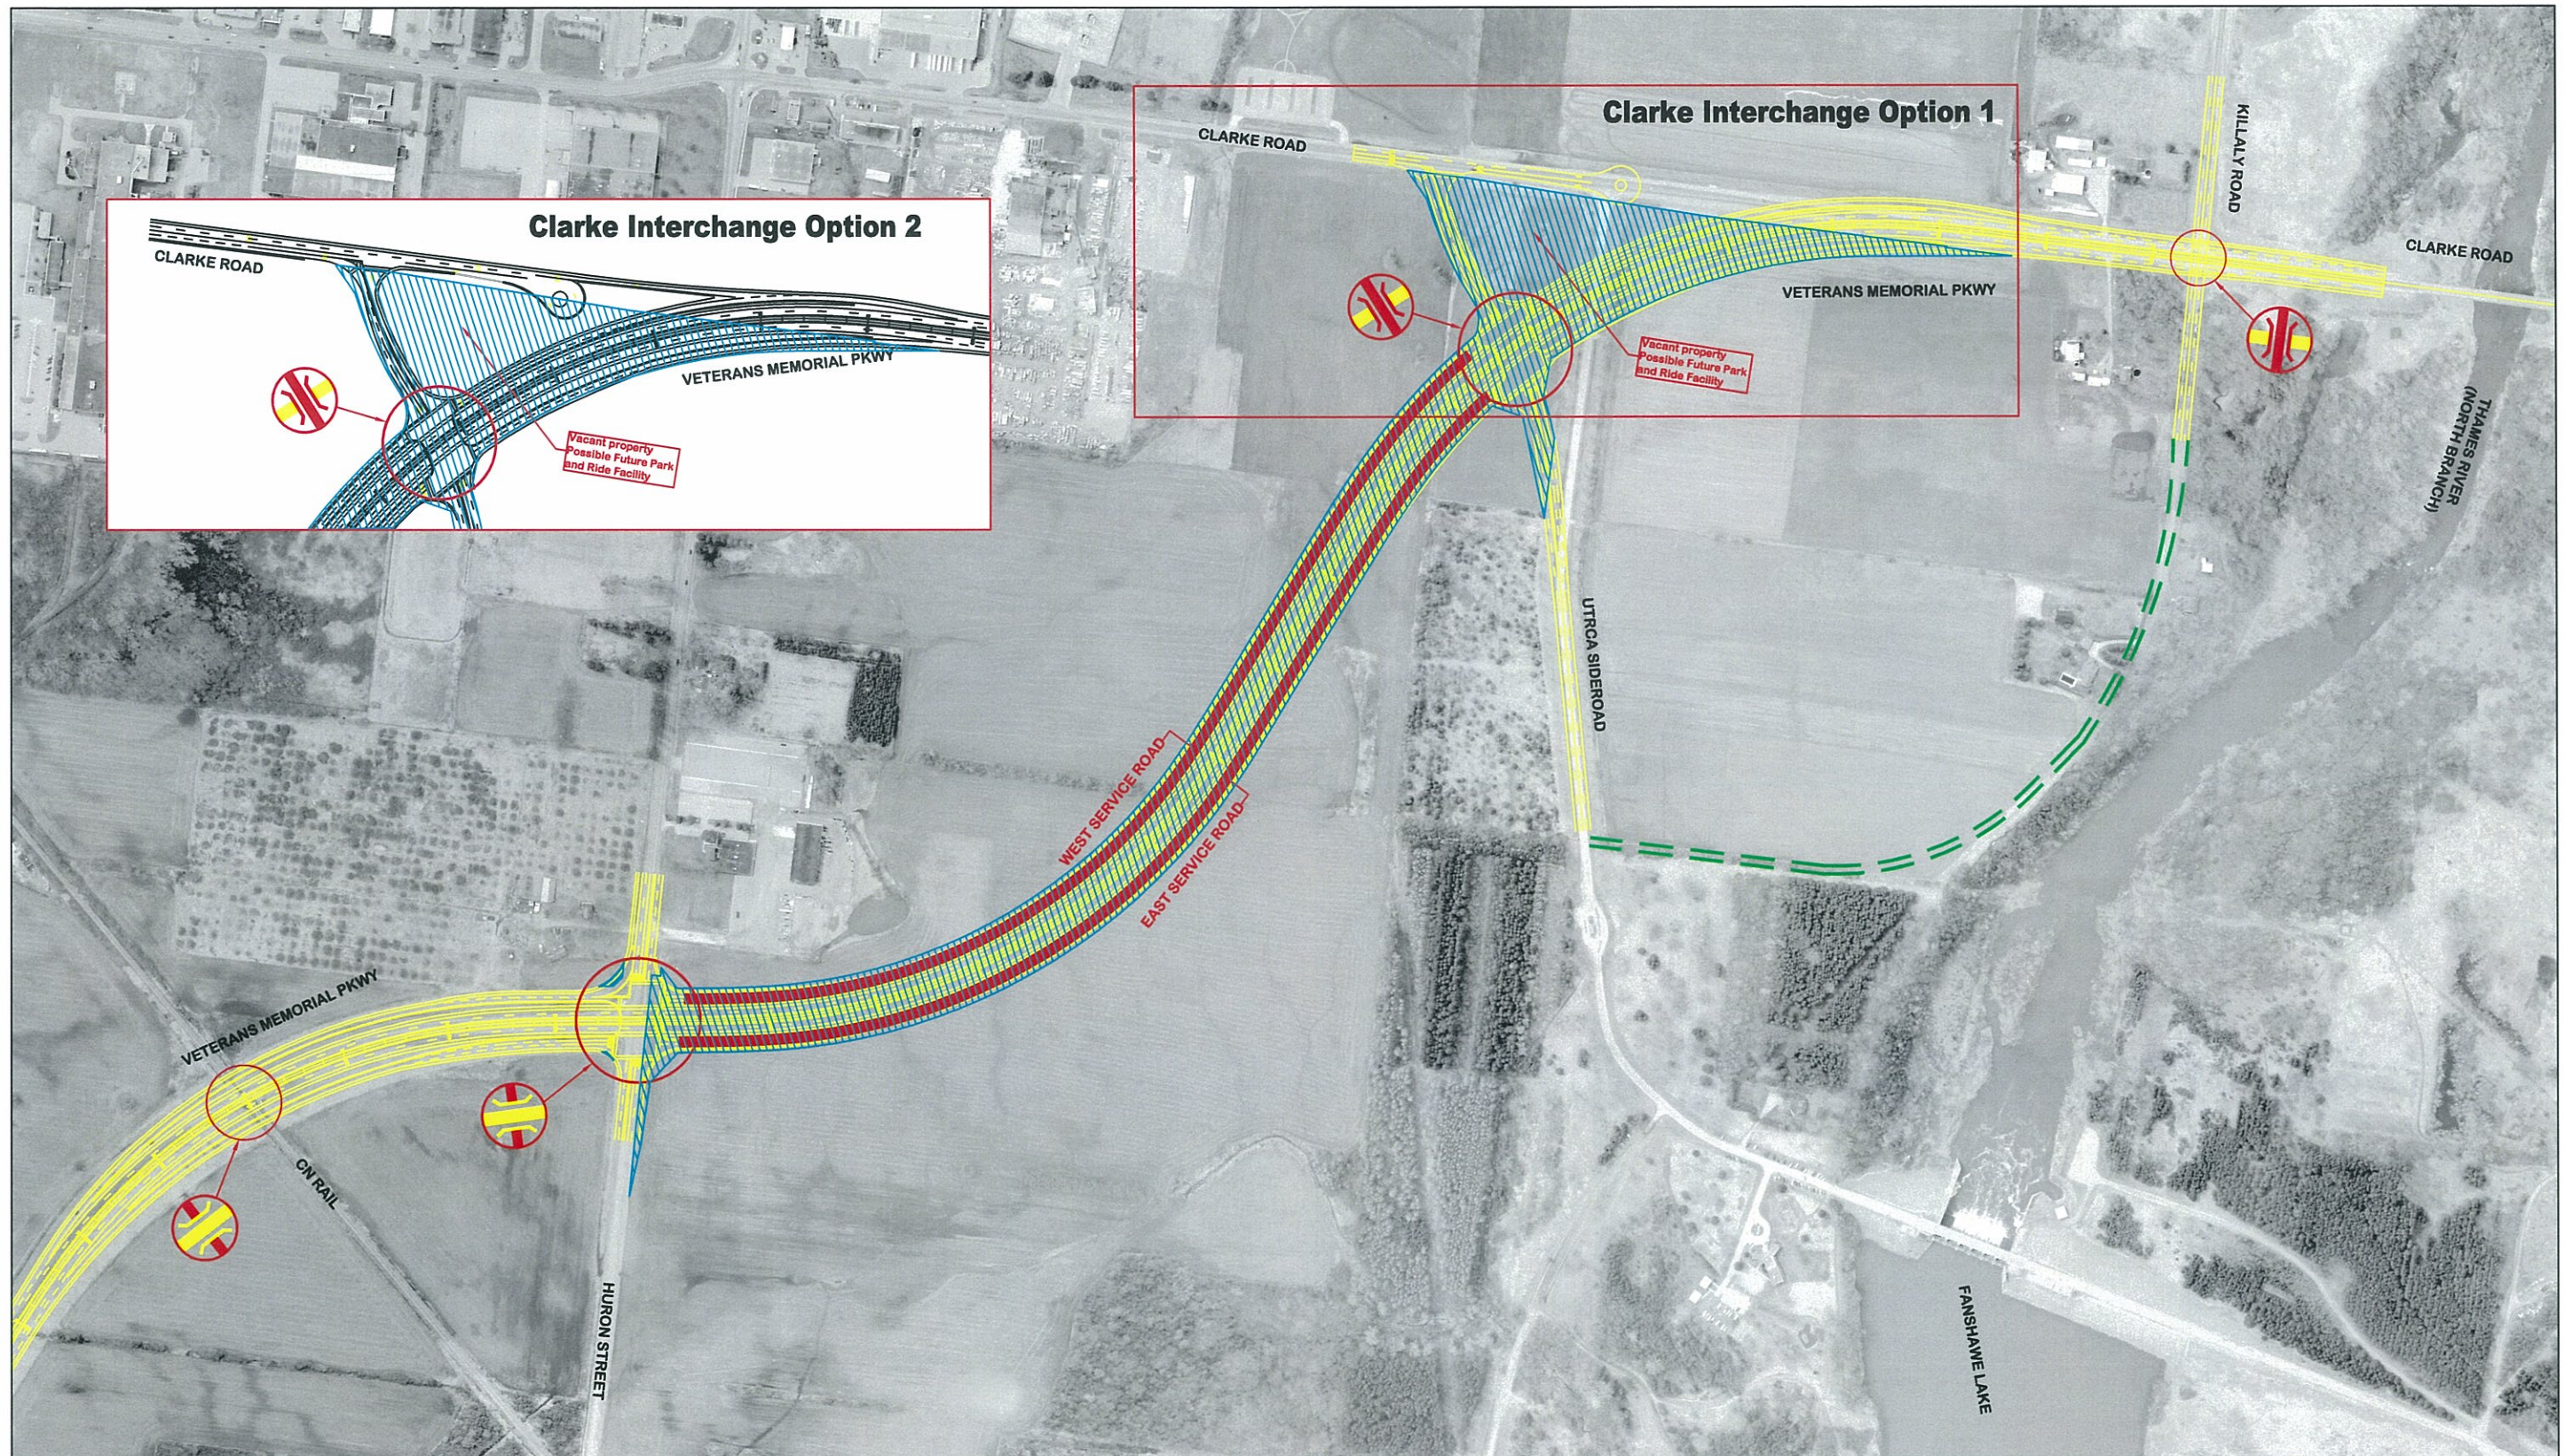

LEGEND:

-  Property Impact Area
-  Possible Road Extension



VMP Over
Crossing
Roads



Crossing
Roads
Over VMP



Scale 1:2500

